

PLEASE COMPLETE AND RETURN TO:
 ERIE WATER WORKS ENGINEERING DEPARTMENT
 240 WEST 12TH STREET, ERIE, PA 16501
 PH: (814) 870-8000 EXT 207, FAX: (814) 870-8011
 backflowprevention@eriewaterworks.org


RESIDENTIAL / NON-RESIDENTIAL (circle)
 NAME: _____
 SERVICE ADDRESS: _____
 PLUMBER NAME: _____
 DATE SUBMITTED: _____

BACKFLOW PREVENTER (BFP):

TYPE: (circle) RPDA OR DCDA
 MAKE: _____ MODEL: _____ SIZE: _____
 HEATED ENCLOSURE:
 MAKE: _____ MODEL: _____ SIZE: _____
 CUSTOM BUILT:
 ASSE 1060 COMPLIANT: (circle) Y / N
 CUSTOM BUILT ENCLOSURES MUST
 BE SUBMITTED FOR REVIEW

APPROVED BY: _____
 DATE APPROVED: _____
 APPROVAL RETURNED: _____

THIS DETAIL EWW-SD-009 IS FOR A
 DUCTILE IRON FIRELINE GREATER
 THAN 100' FROM CURB BOX TO
 INSIDE WALL OF THE HOUSE OR
 STRUCTURE.

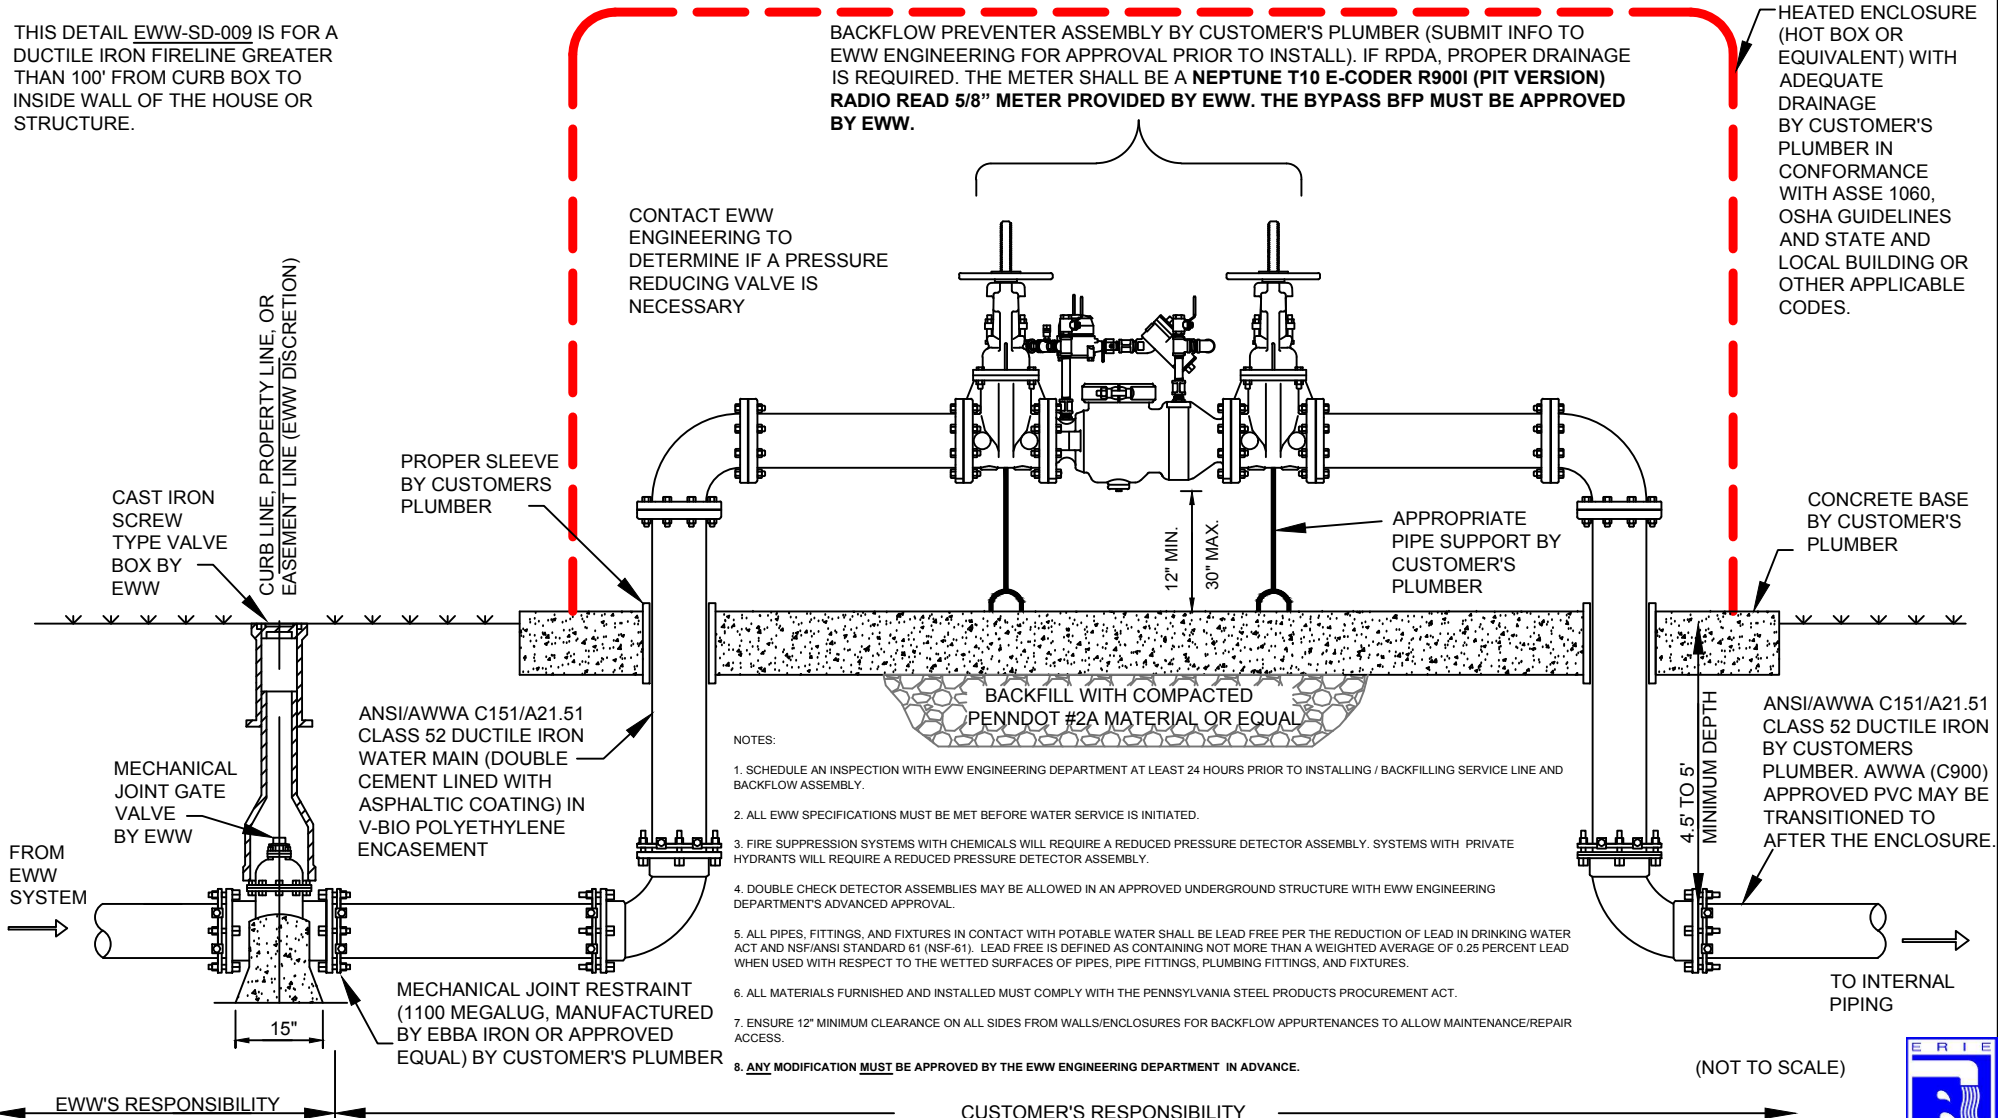

FIRELINE 4" & LARGER (ENCLOSURE)

DRAWN BY: SB APPROVED BY: CP
 DATE: FEB 2018 EWW - SD - 009

ERIE WATER WORKS
 240 West 12th Street
 Erie, PA 16501
 engineerservices@eriewaterworks.org

