


PLEASE COMPLETE AND RETURN TO:
 ERIE WATER WORKS ENGINEERING DEPARTMENT
 240 WEST 12TH STREET, ERIE, PA 16501
 PH: (814) 870-8000 EXT 207, FAX: (814) 870-8011
 backflowprevention@eriewaterworks.org

RESIDENTIAL / NON-RESIDENTIAL (circle)
 NAME: _____
 SERVICE ADDRESS: _____
 PLUMBER NAME: _____
 DATE SUBMITTED: _____

BACKFLOW PREVENTER (BFP): _____
 TYPE: (circle) RPDA OR DCDA
 MAKE: _____ MODEL: _____ SIZE: _____
 HEATED ENCLOSURE: _____
 MAKE: _____ MODEL: _____ SIZE: _____
 CUSTOM BUILT: _____
 ASSE 1060 COMPLIANT: (circle) Y / N
 CUSTOM BUILT ENCLOSURES MUST BE SUBMITTED FOR REVIEW

APPROVED BY: _____
 DATE APPROVED: _____
 APPROVAL RETURNED: _____

THIS DETAIL EWW-SD-007 IS FOR A FIRELINE WHERE A CONTINUOUS ROLL OF COPPER FROM CURB BOX TO INSIDE WALL OF THE HOUSE OR STRUCTURE CAN NOT BE INSTALLED.

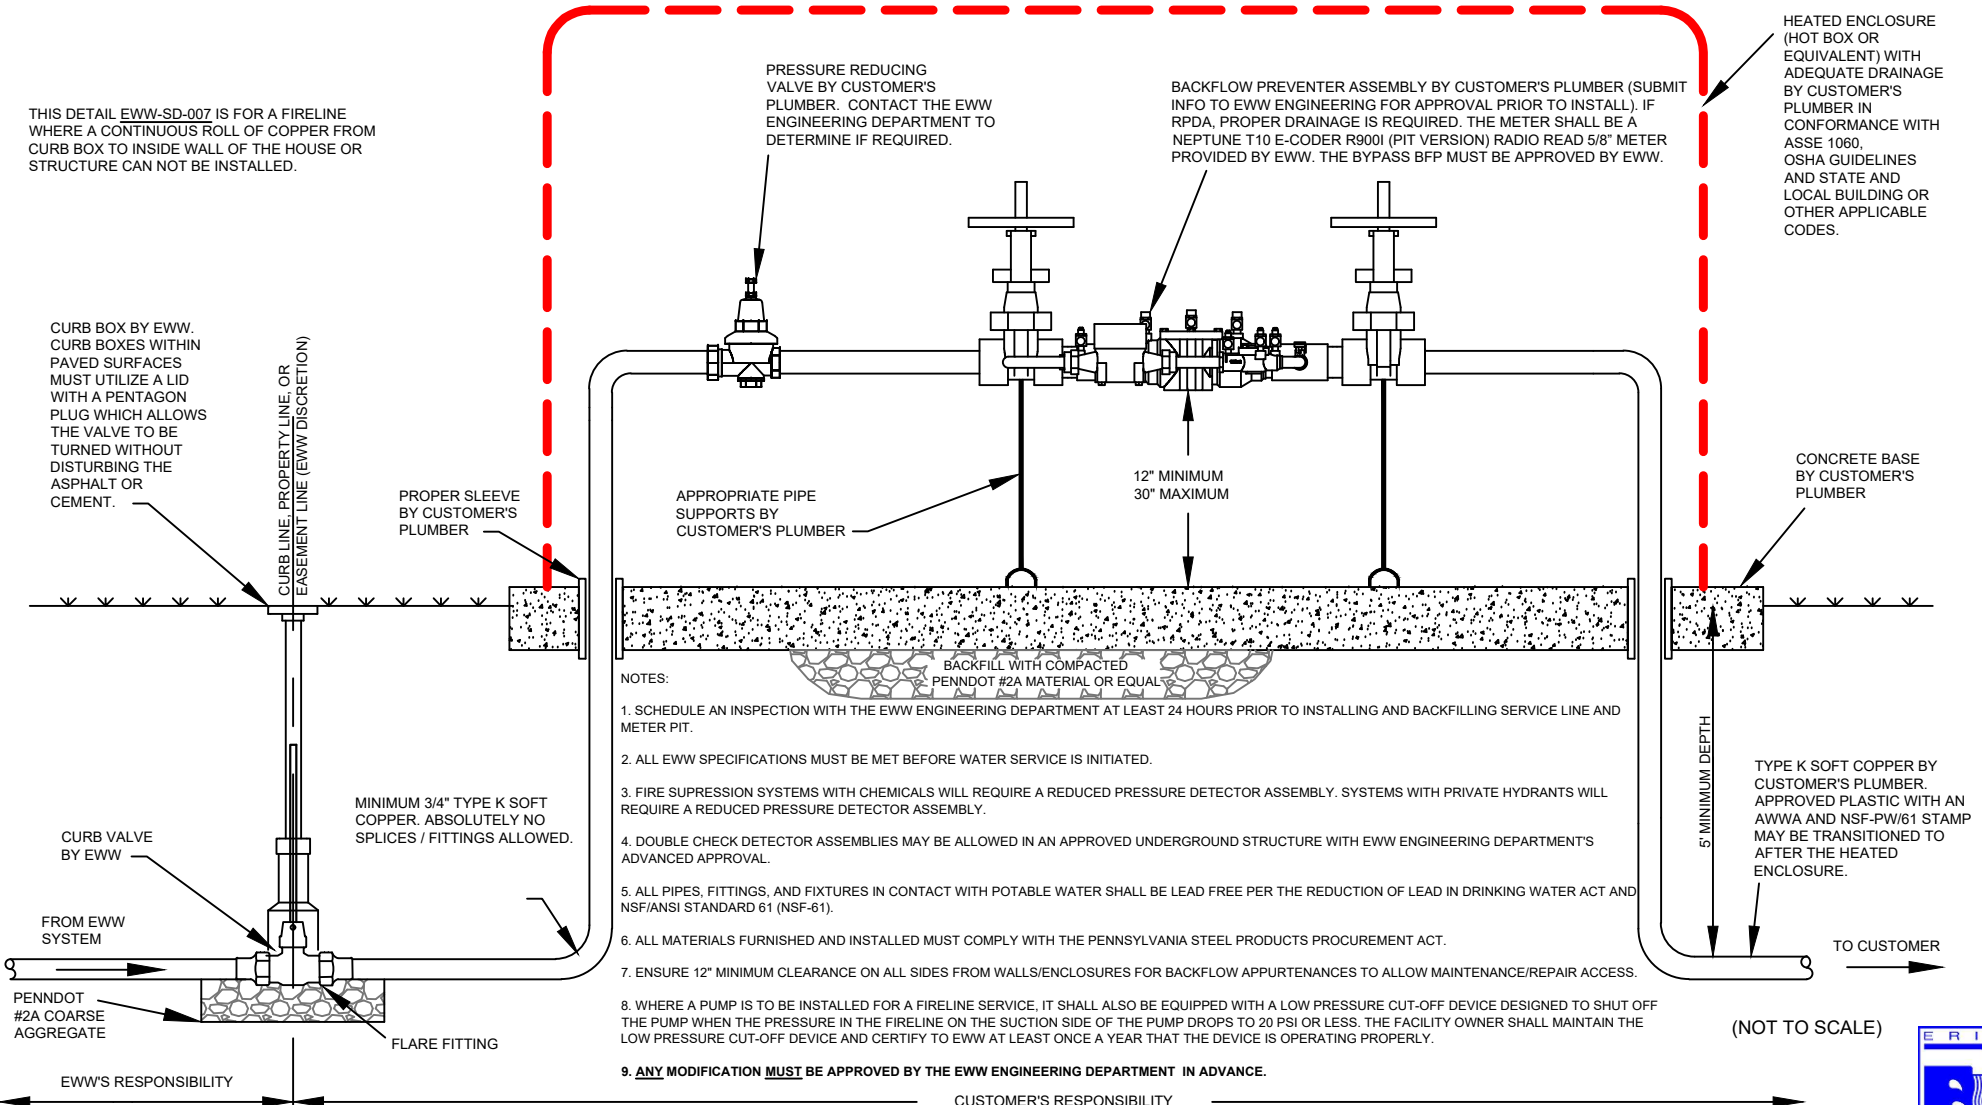

DRAWN BY: RD | APPROVED BY: CP
 DATE: MAR 2020 | EWW - SD - 007

FIRELINE 2" AND SMALLER (ENCLOSURE)

ERIE WATER WORKS
 240 West 12th Street
 Erie, PA 16501
 engineering@eriewaterworks.org

