


NOTES:

1. ALL PIPES, FITTINGS, AND FIXTURES IN CONTACT WITH POTABLE WATER SHALL BE LEAD FREE PER THE REDUCTION OF LEAD IN DRINKING WATER ACT AND NSF / ANSI STANDARD 61 (NSF-61). LEAD FREE IS DEFINED AS CONTAINING NOT MORE THAN A WEIGHTED AVERAGE OF 0.25 PERCENT LEAD WHEN USED WITH RESPECT TO THE WETTED SURFACES OF PIPES, PIPE FITTINGS, PLUMBING FITTINGS, AND FIXTURES.

2. ALL MATERIALS FURNISHED AND INSTALLED MUST COMPLY WITH THE PENNSYLVANIA STEEL PRODUCTS PROCUREMENT ACT.

3. ANY MODIFICATION MUST BE APPROVED BY THE EWW ENGINEERING DEPARTMENT IN ADVANCE.

FLAT-BOTTOM TRENCH (UNDISTURBED EARTH) DIG HOLES FOR PLACEMENT OF BELLS AT EACH JOINT IN ACCORDANCE WITH AWWA C600. A CONTINUOUS AND UNIFORM BEDDING AT THE TRENCH BOTTOM MUST BE PROVIDED PER PA DEPARTMENT OF ENVIRONMENTAL PROTECTION (DEP) REQUIREMENTS.

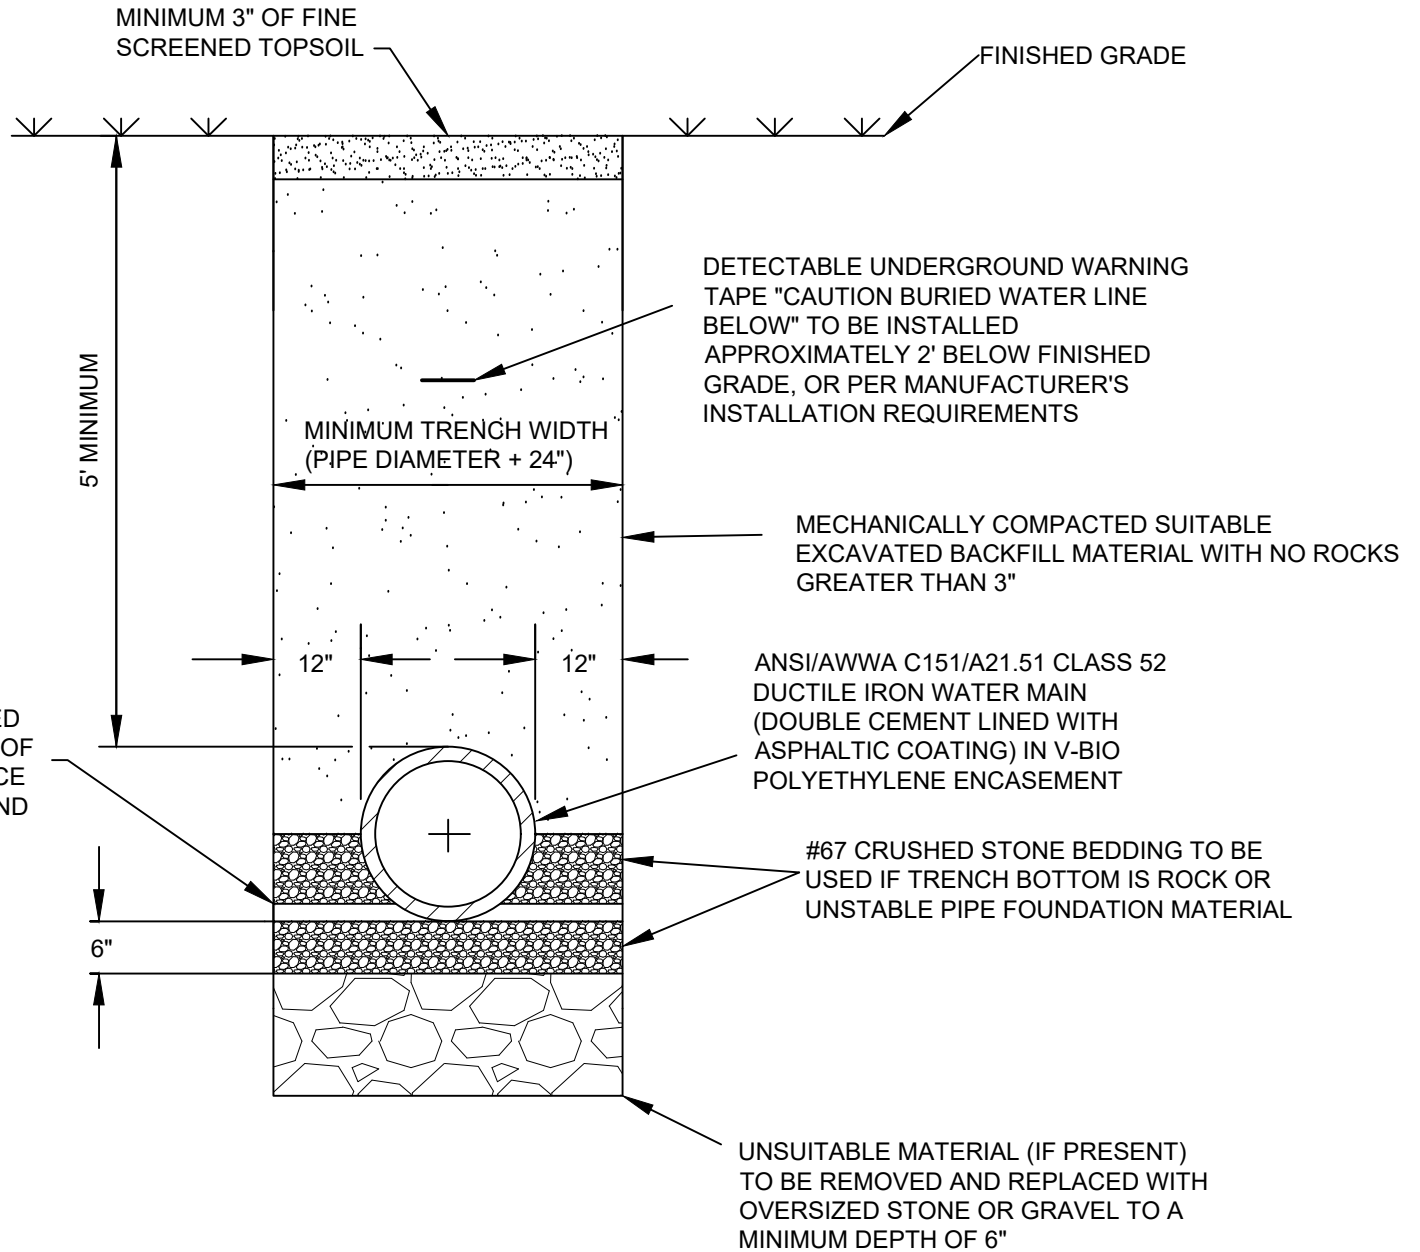

(NOT TO SCALE)

DRAWN BY: RD	APPROVED BY: CP
DATE: FEB 2020	EWV - CD - 018

WATER MAIN TRENCH DETAIL - UNIMPROVED SURFACE

ERIE WATER WORKS
 240 West 12th Street
 Erie, PA 16501
 engineering@eriewaterworks.org

