


NOTES:

1. TAPS MADE TO THE POLYETHYLENE ENCASED PIPE MUST BE MADE IN STRICT CONFORMANCE TO THE MANUFACTURERS INSTALLATION REQUIREMENTS. ENCASEMENT INTEGRITY MUST NOT BE BREACHED.

2. ANY MODIFICATION MUST BE APPROVED BY THE EWW ENGINEERING DEPARTMENT IN ADVANCE.

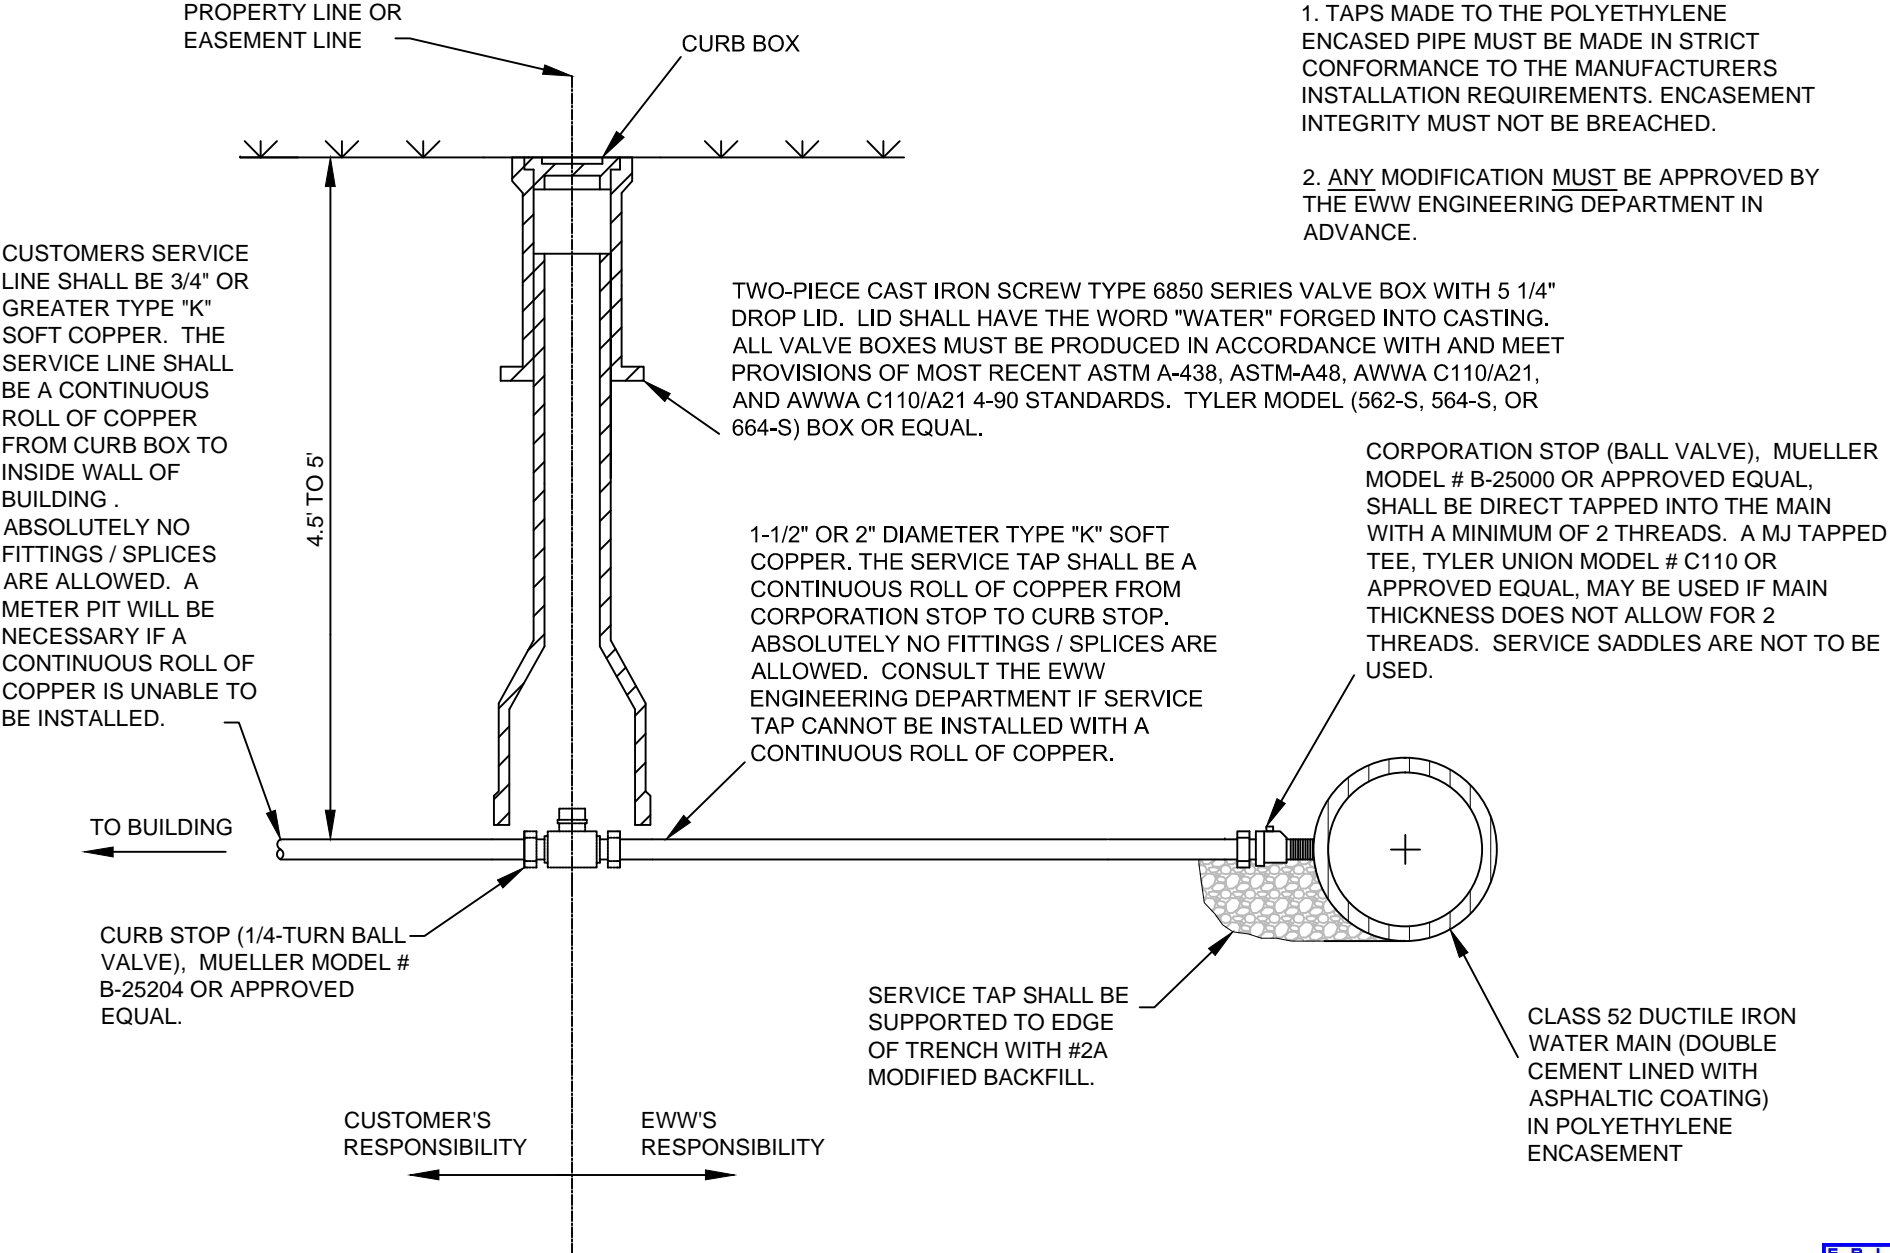

DRAWN BY: PH	APPROVED BY: CP
DATE: OCT 2010	NOT TO SCALE

1-1/2" AND 2" WATER SERVICE TAP DETAIL

ERIE WATER WORKS
240 West 12th Street
Erie, PA 16501

