

PLEASE COMPLETE AND RETURN TO ERIE WATER WORKS ENGINEERING DEPARTMENT
 240 WEST 12TH STREET, ERIE, PA 16501
 PH: (814) 870-8000 EXT 205, FAX: (814) 870-8011

BACKFLOW PREVENTER (BFP): _____

BUSINESS NAME: _____

TYPE: (circle) RP or DC _____

SERVICE ADDRESS: _____


MAKE: _____

TYPE OF BUSINESS: _____

MODEL: _____

SIZE: _____

F THIS DETAIL F IS FOR NON-RESIDENTIAL WATER SERVICES REQUIRING BACKFLOW PREVENTION AND A CONTINUOUS ROLL OF COPPER FROM CURB-BOX TO INSIDE WALL OF THE HOUSE OR STRUCTURE CAN NOT BE INSTALLED.

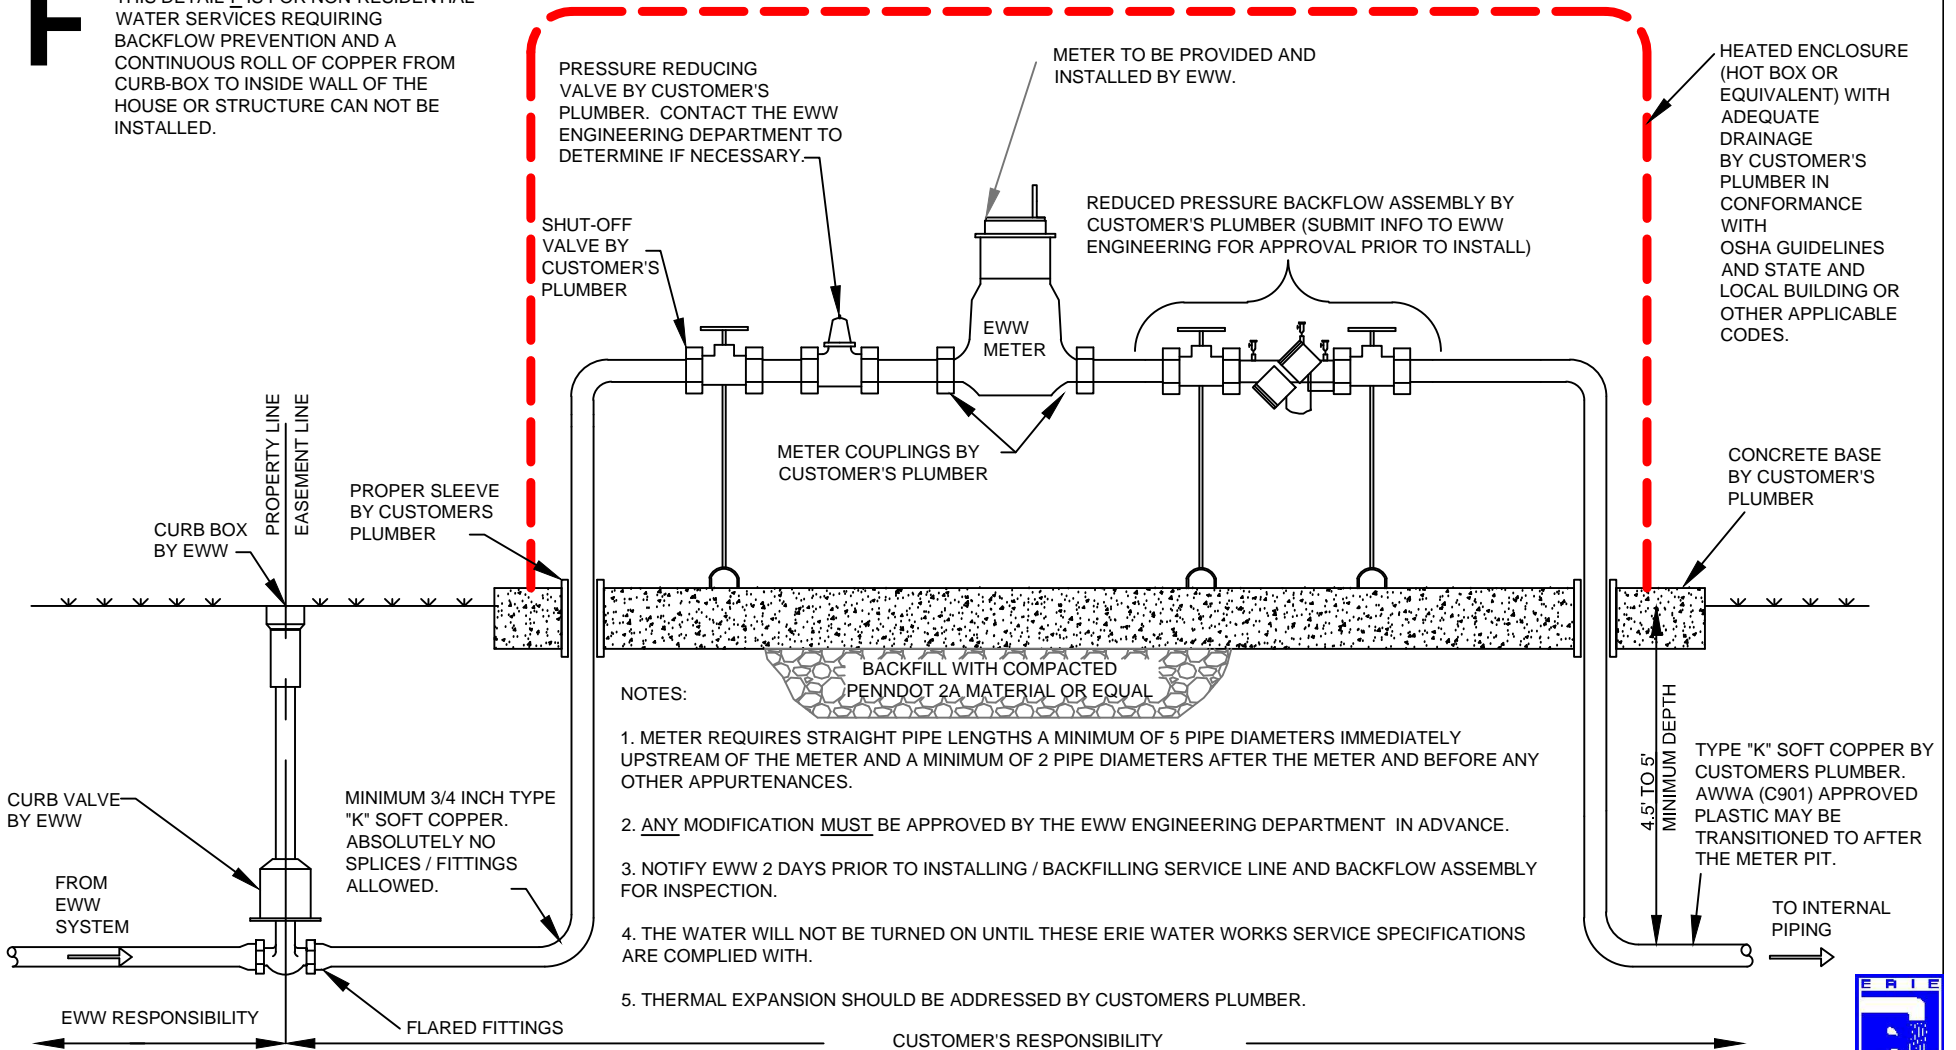

DRAWN BY: PH	APPROVED BY: CP
DATE: OCT 2010	NOT TO SCALE

NON-RESIDENTIAL SERVICE (ENCLOSURE) BFP

ERIE WATER WORKS
 240 West 12th Street
 Erie, PA 16501

